



scala 1:100


scala 1:100

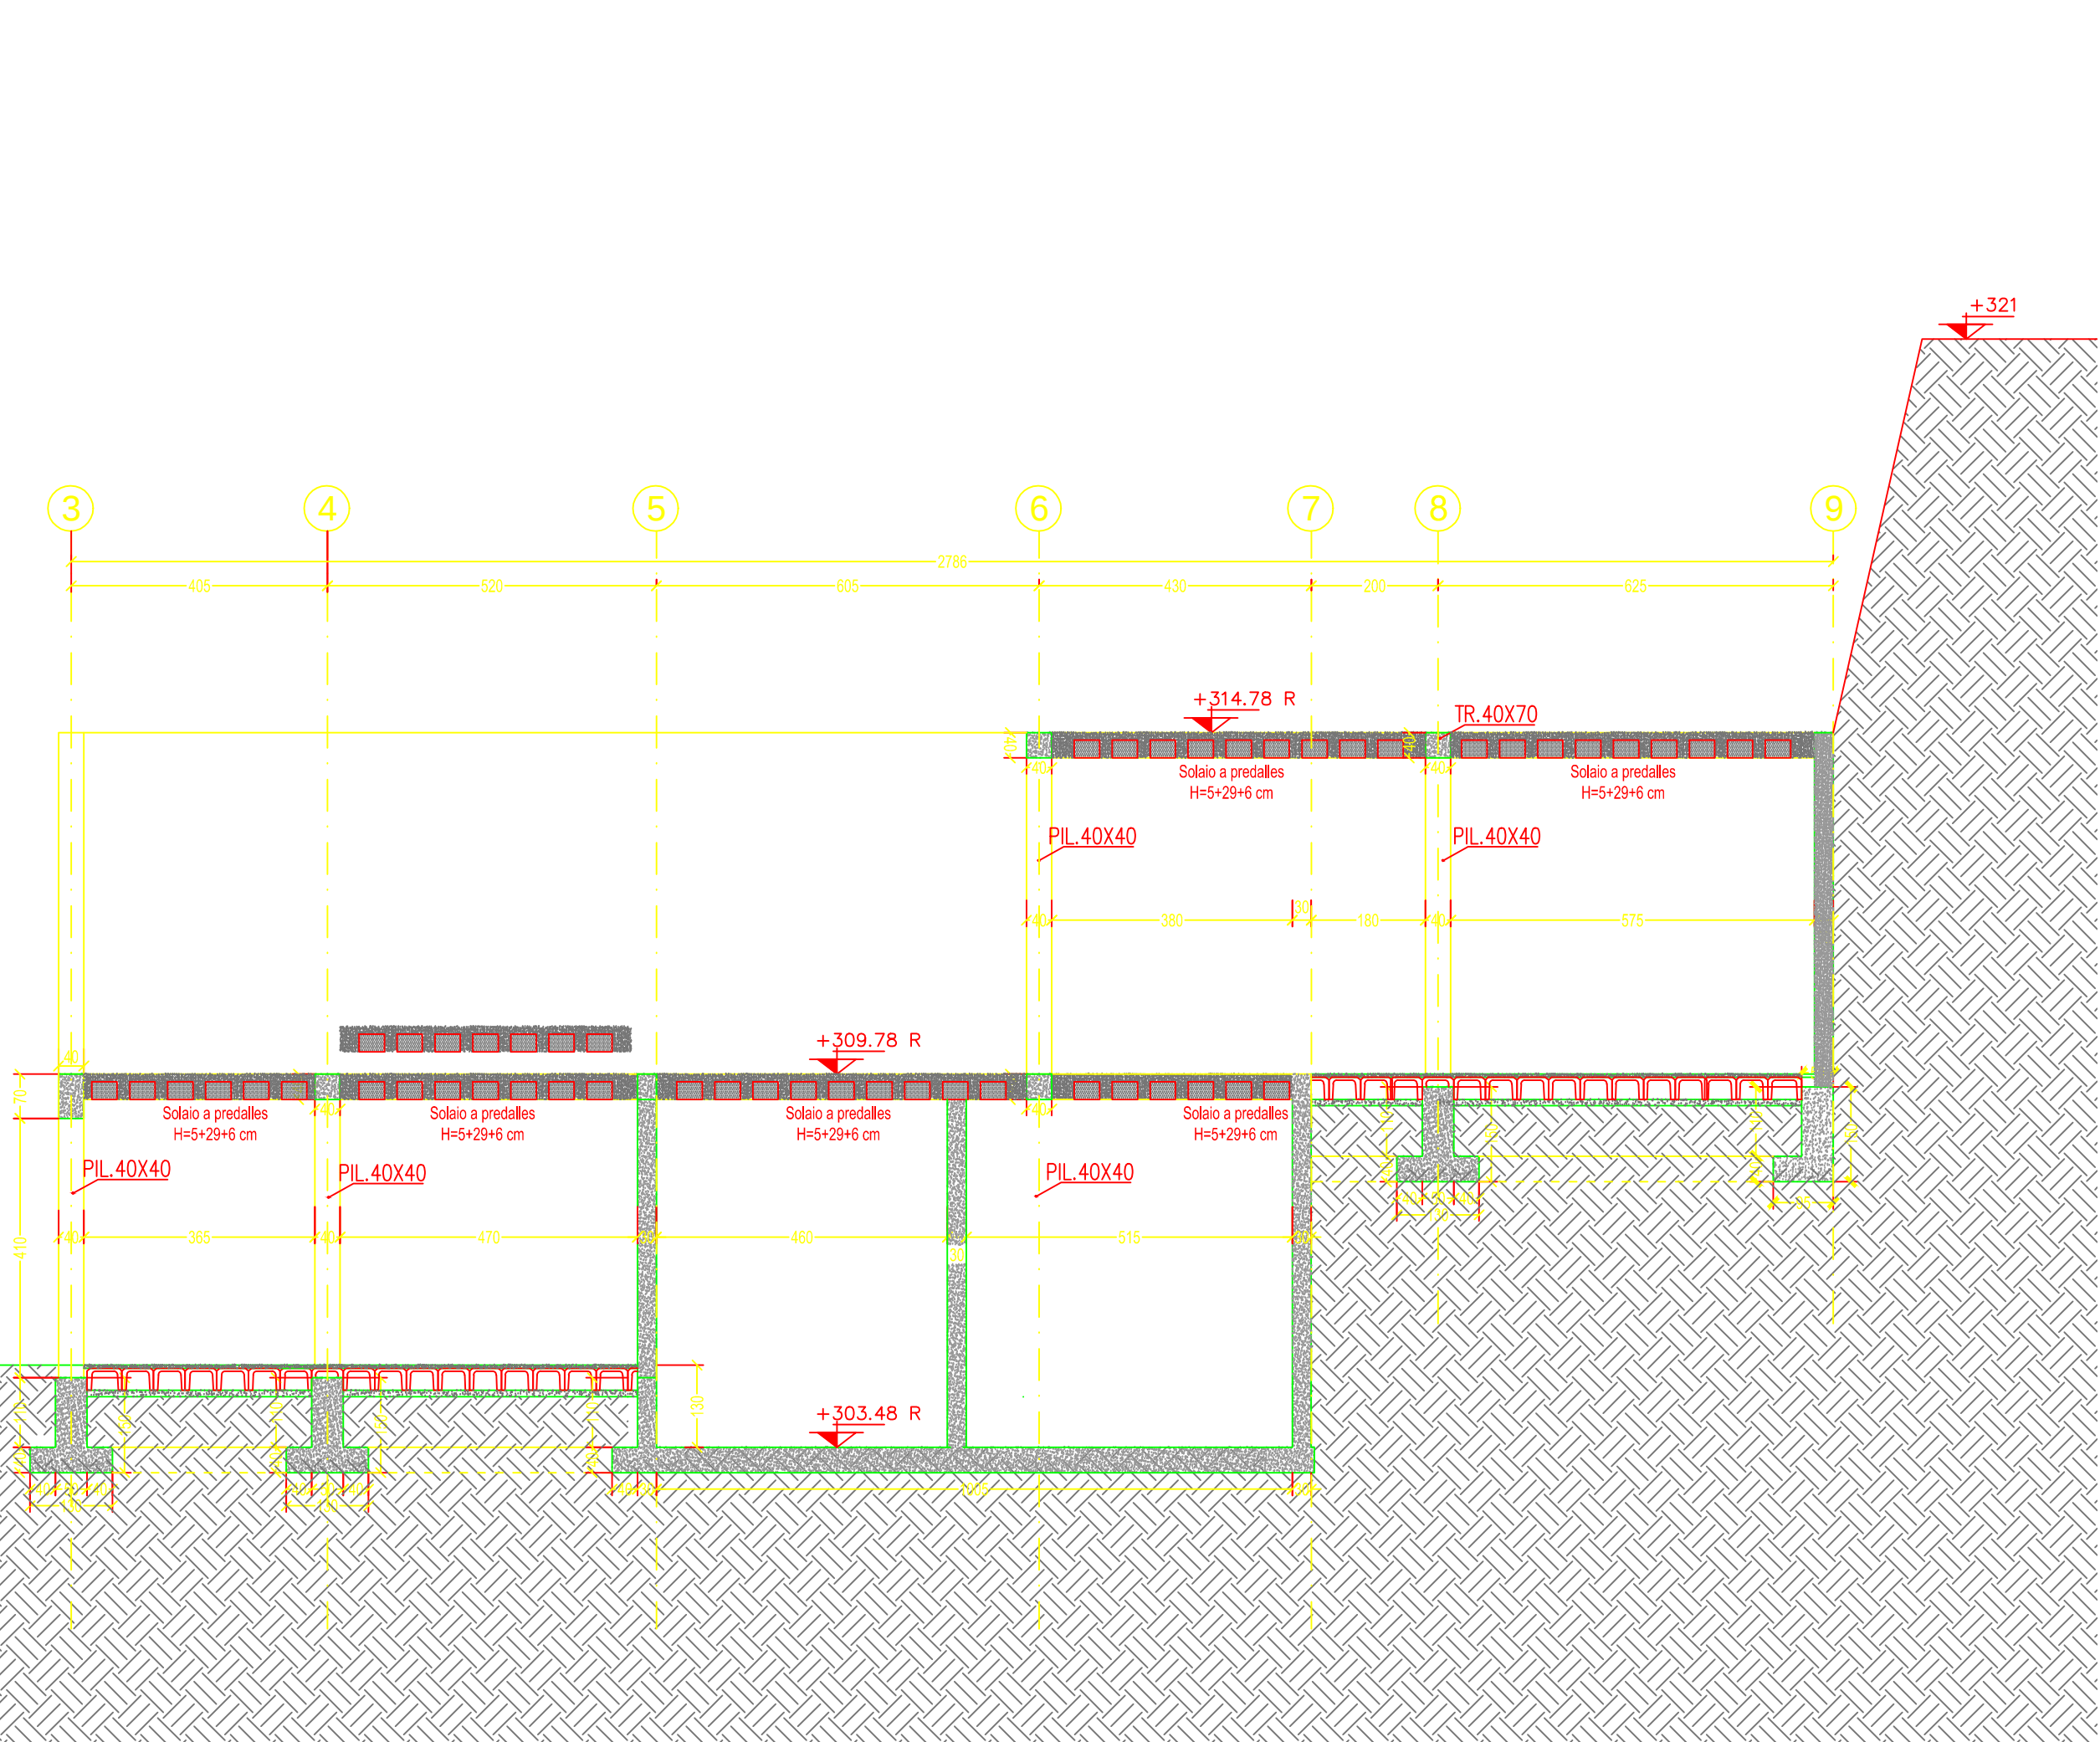



scala 1:100

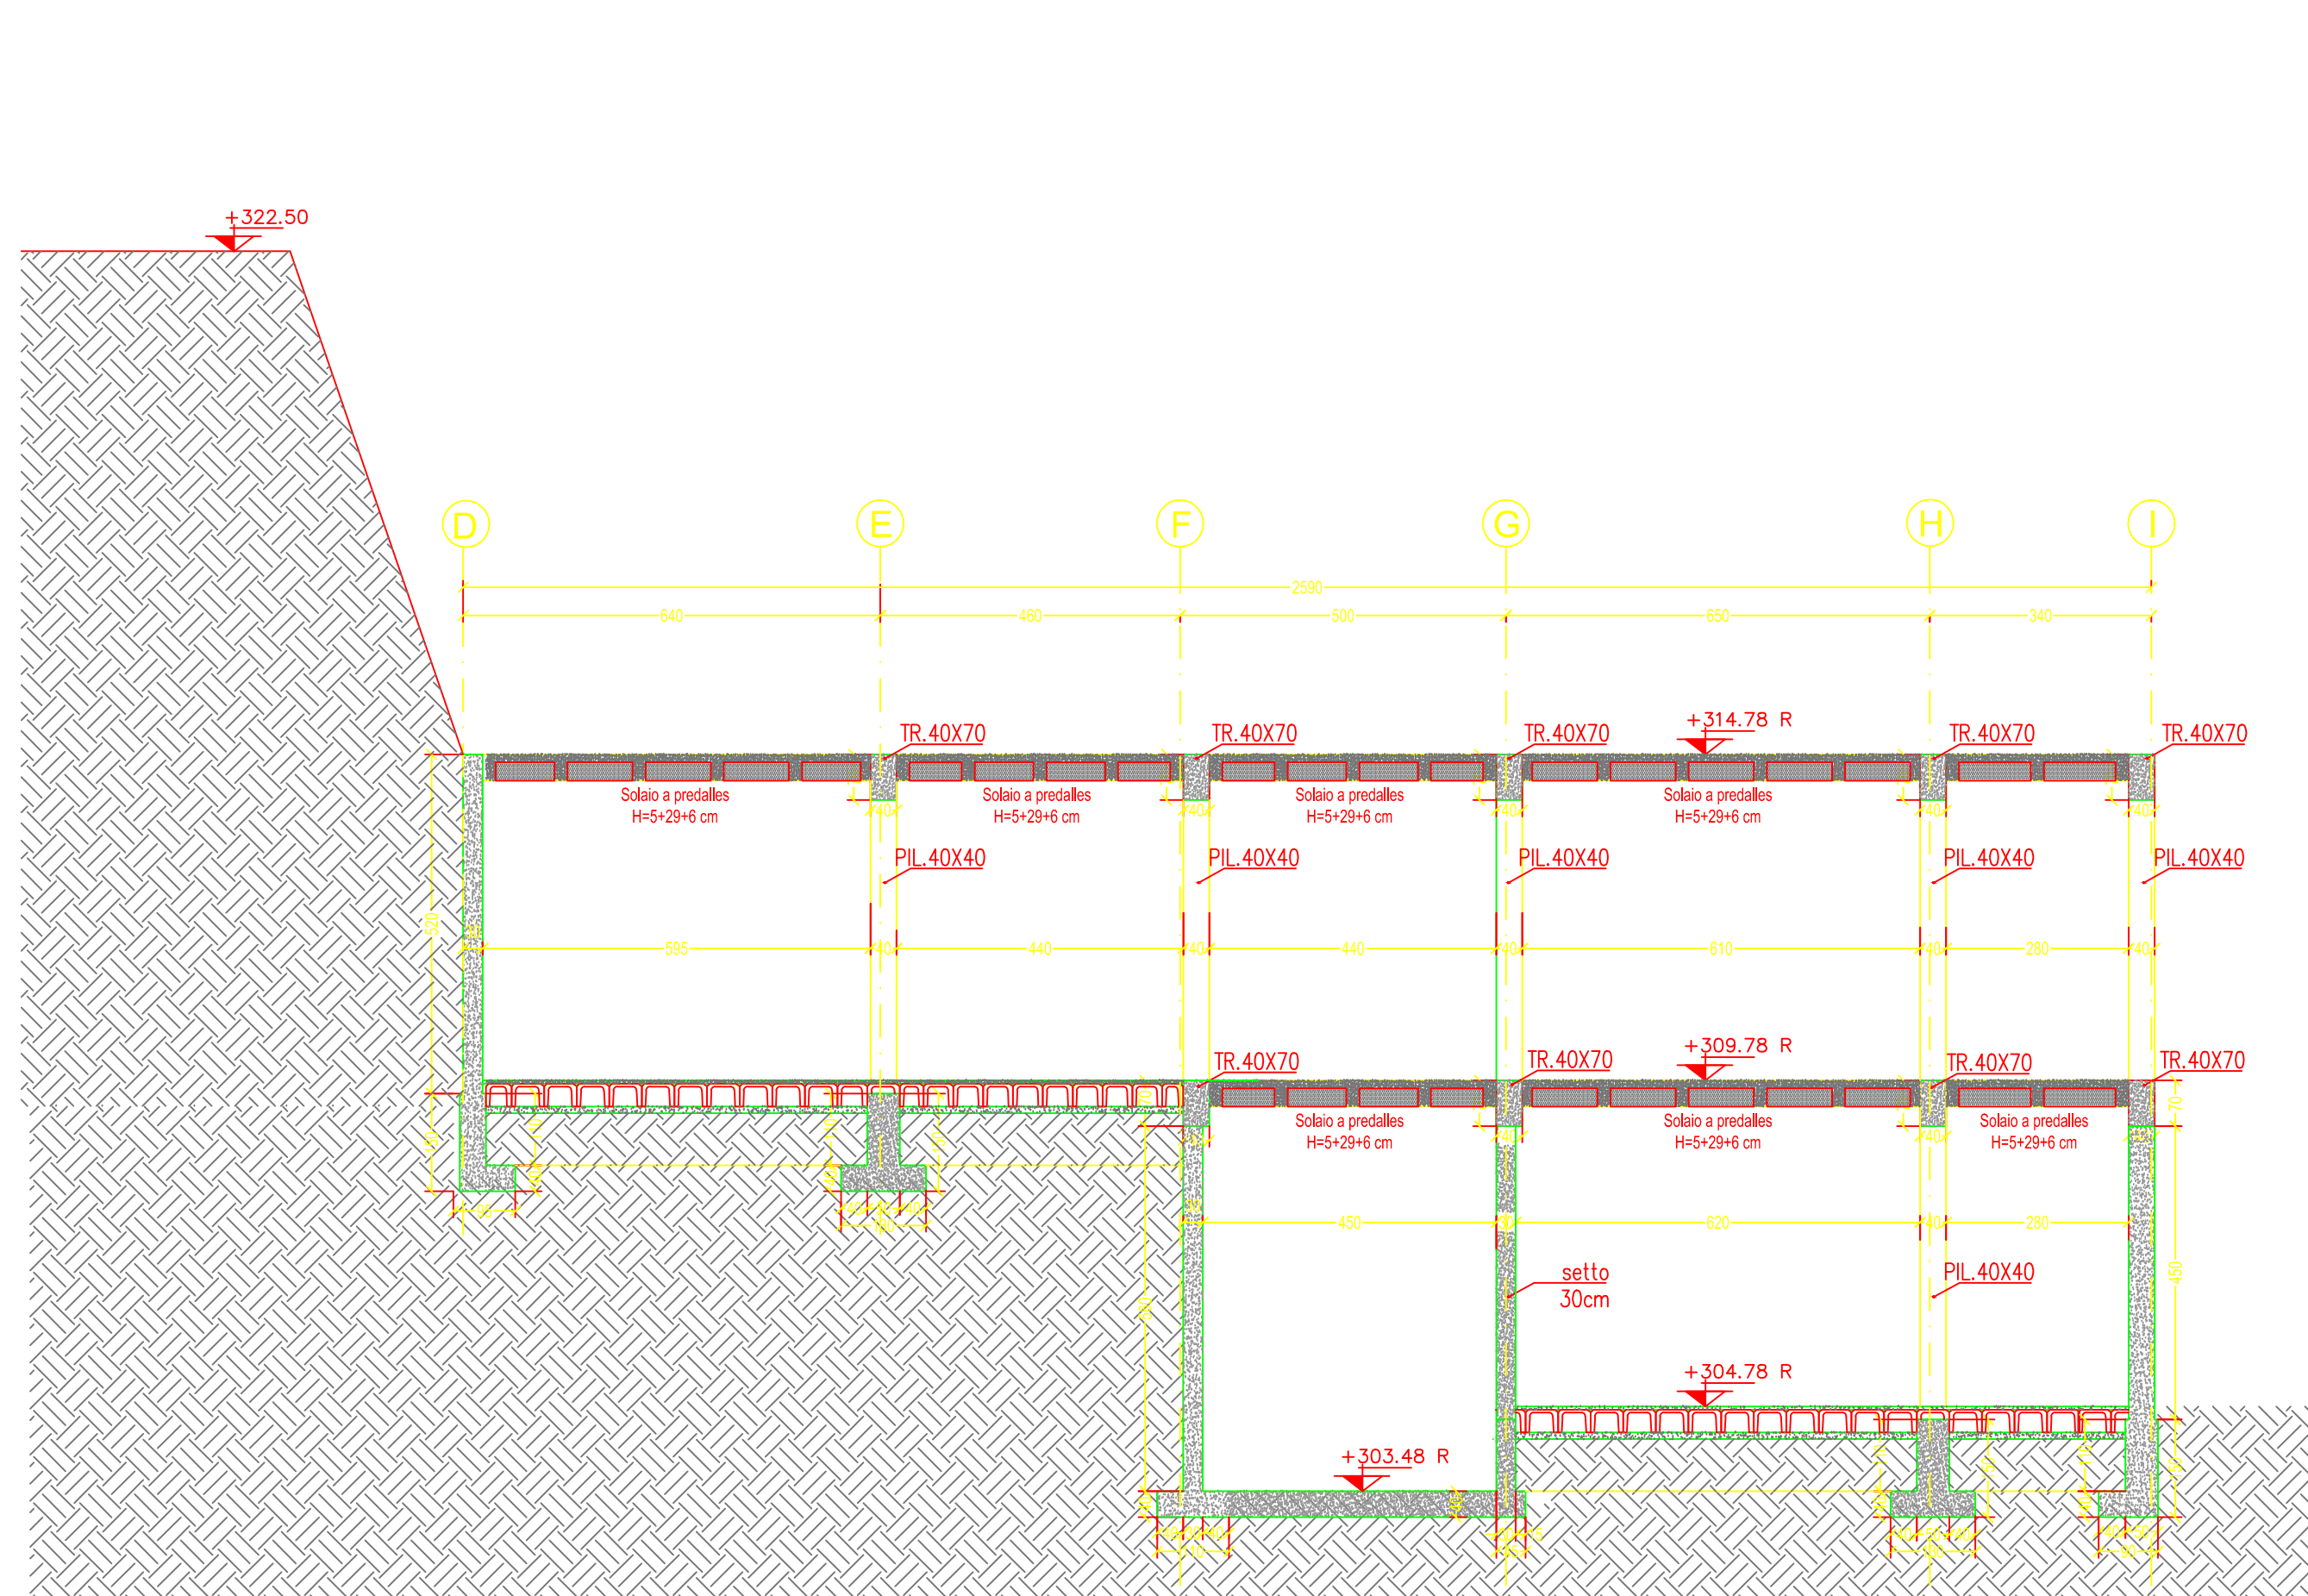


scala 1:100

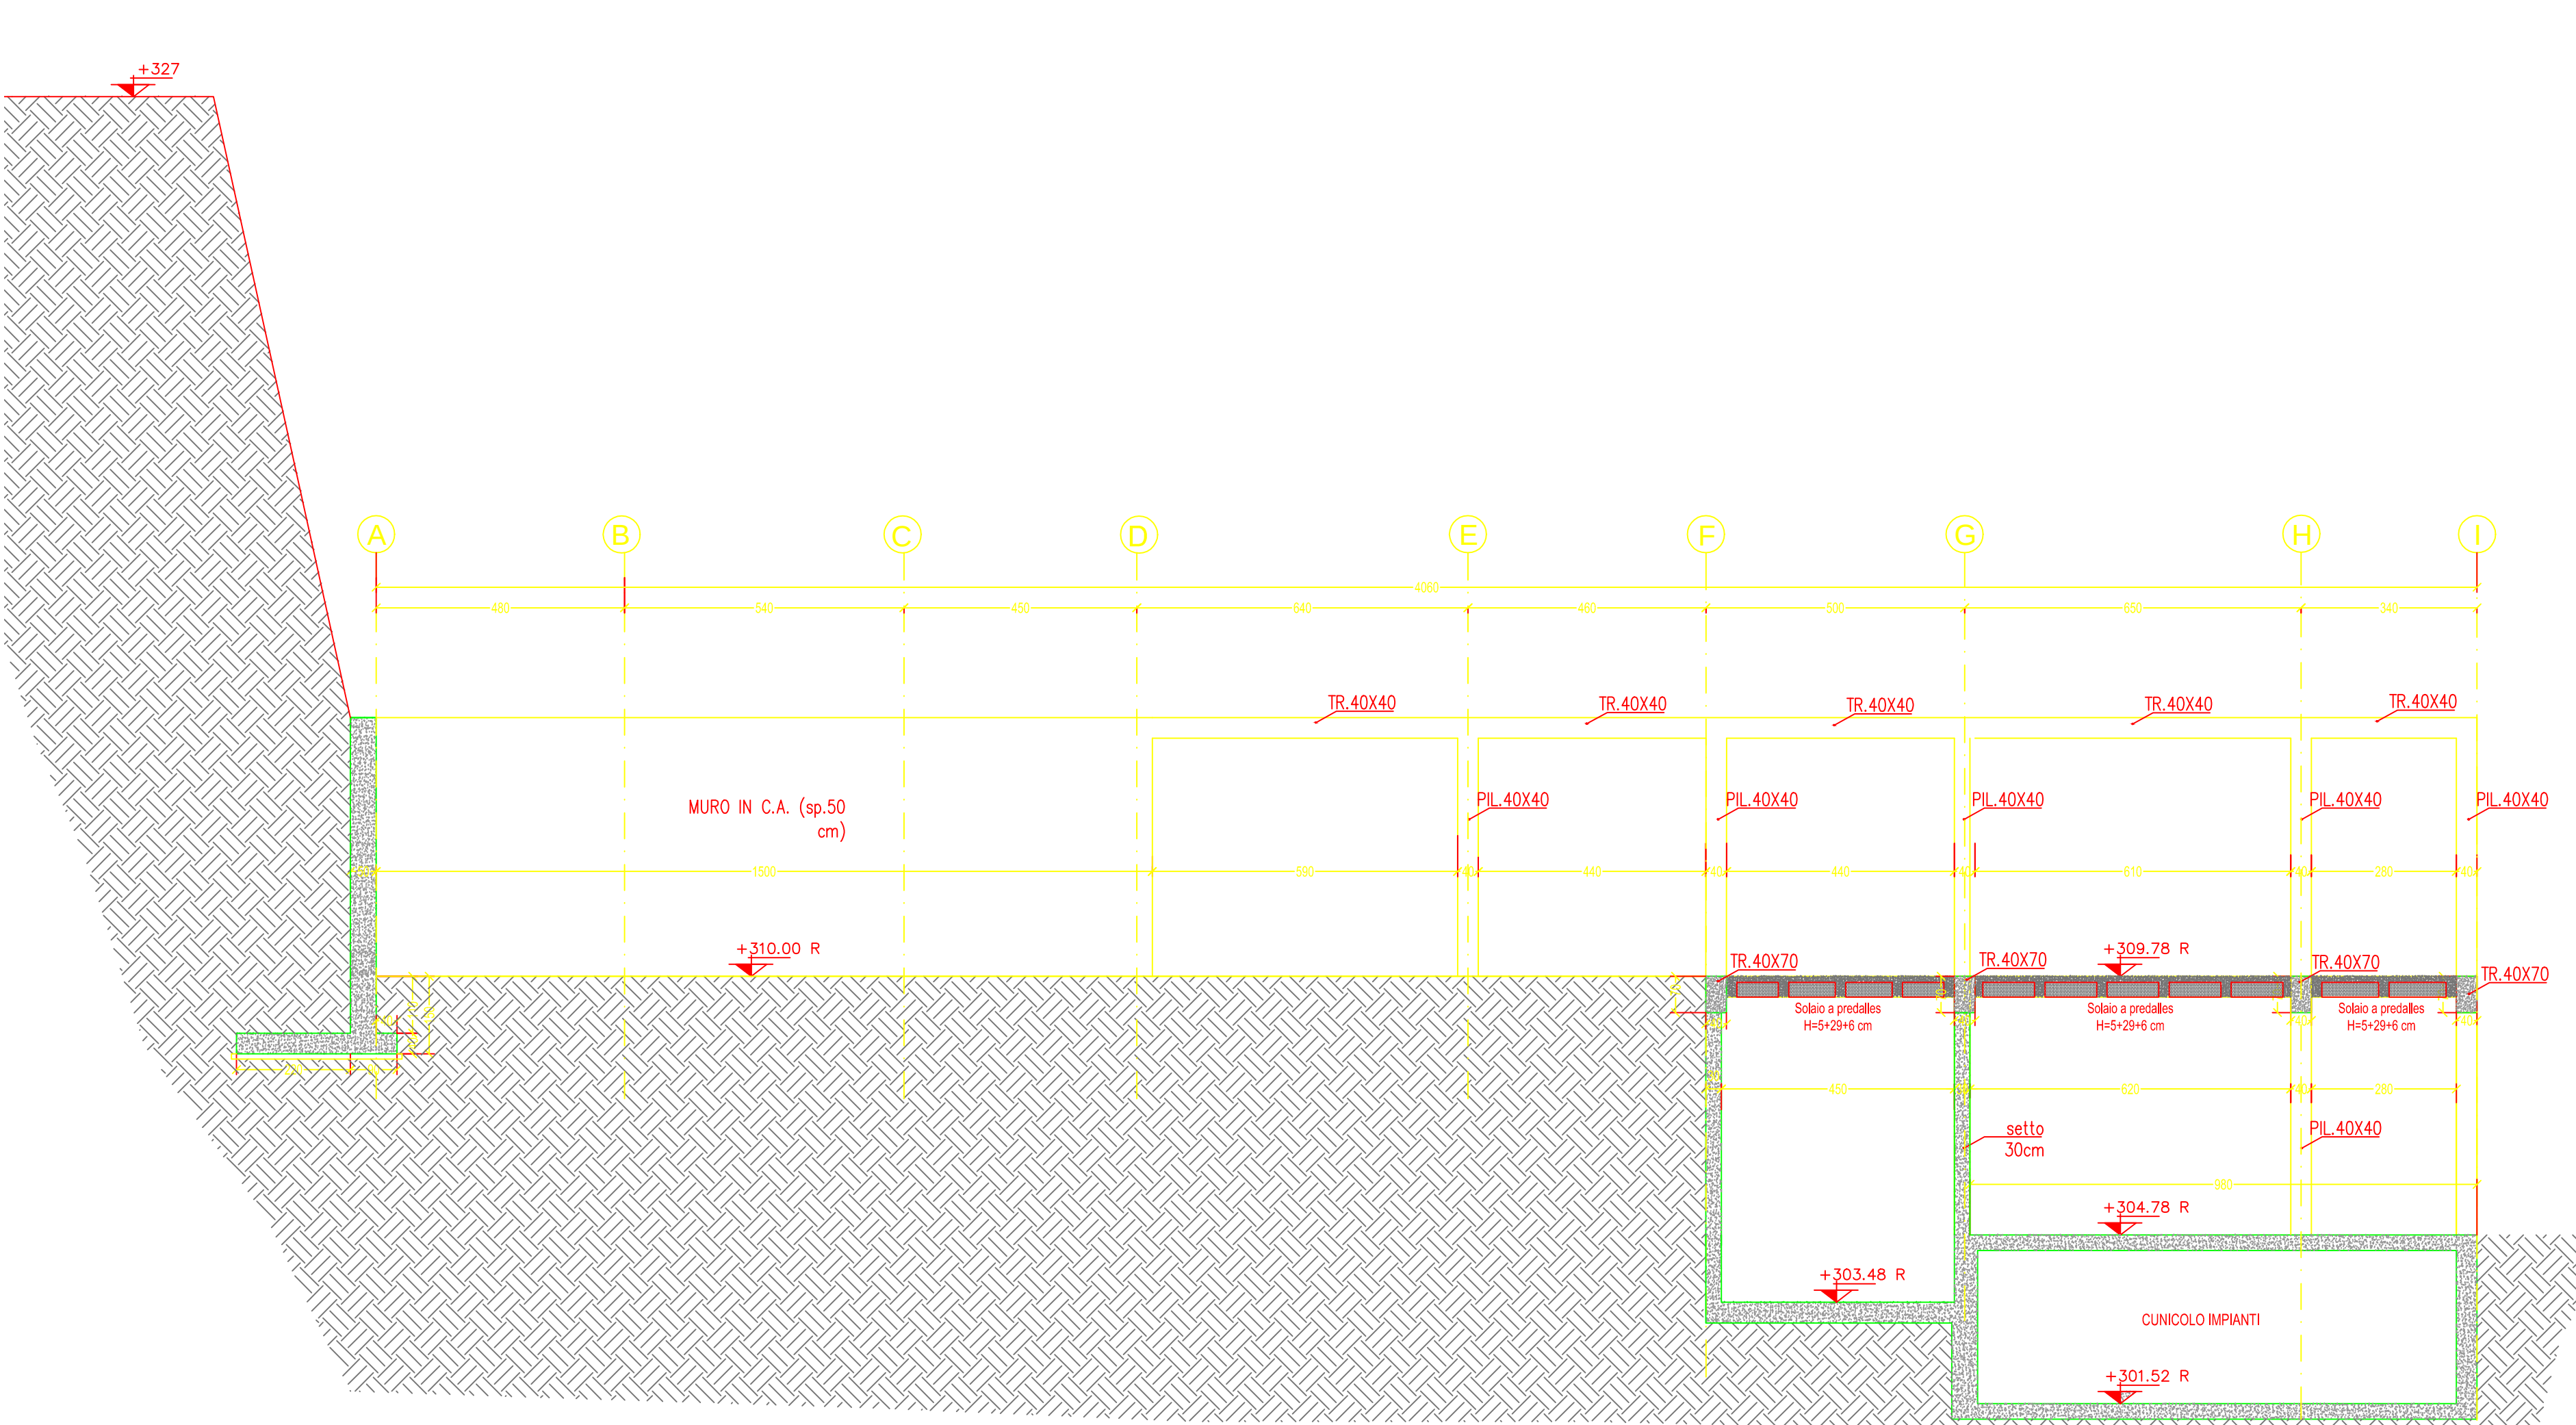

scala 1:20

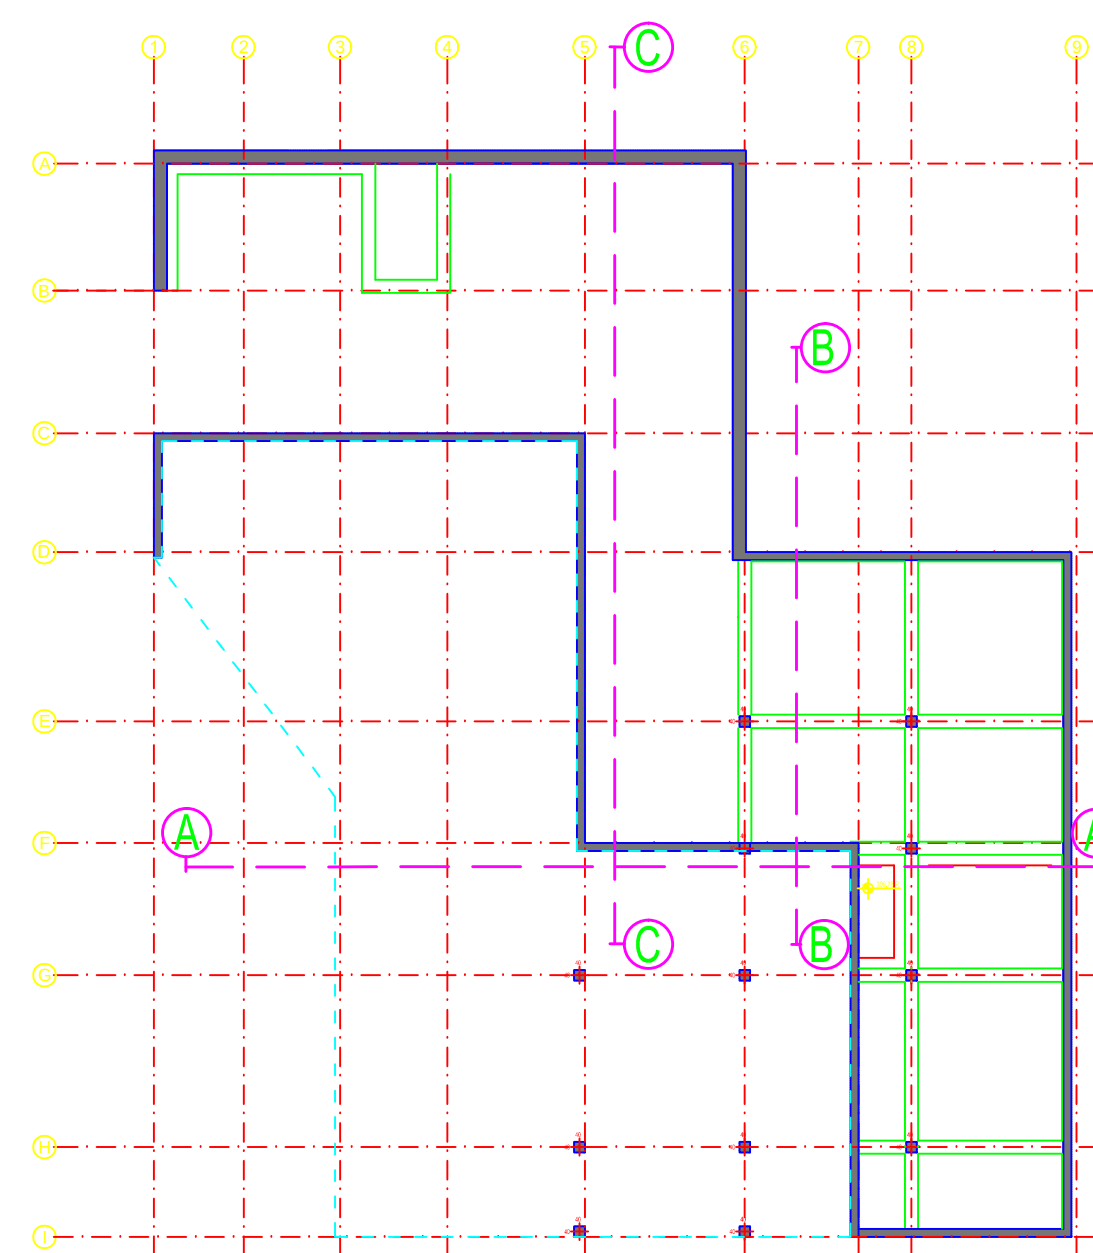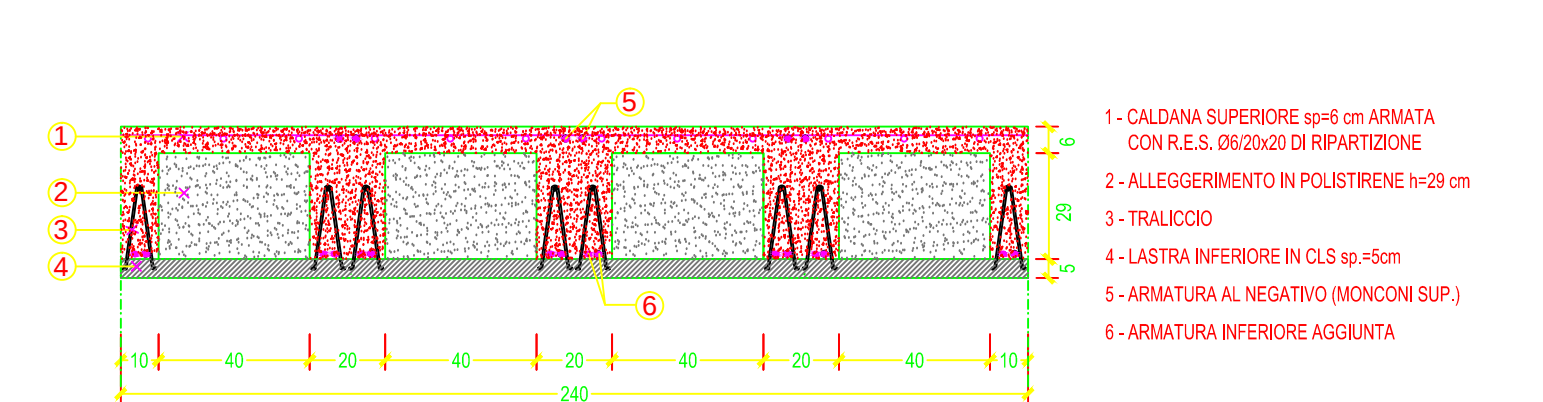

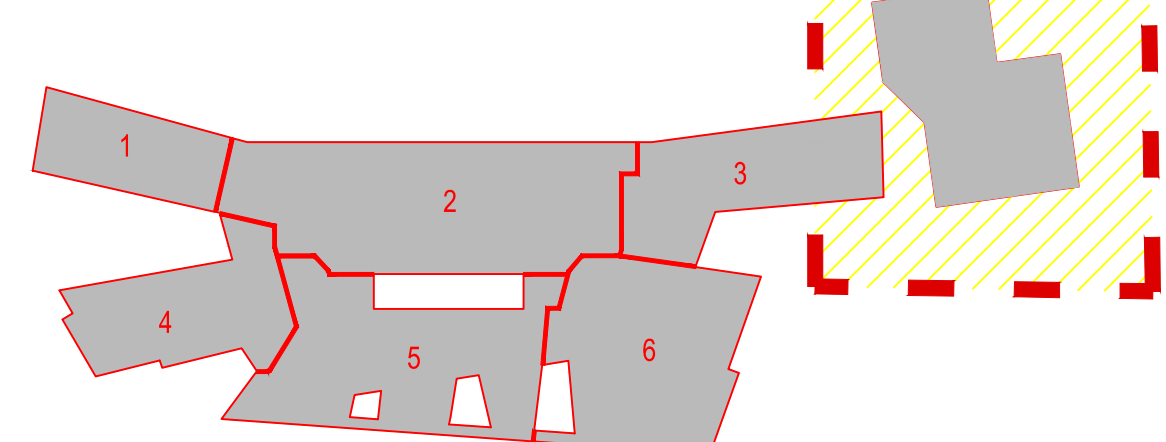[illegible]