



scala 1:100

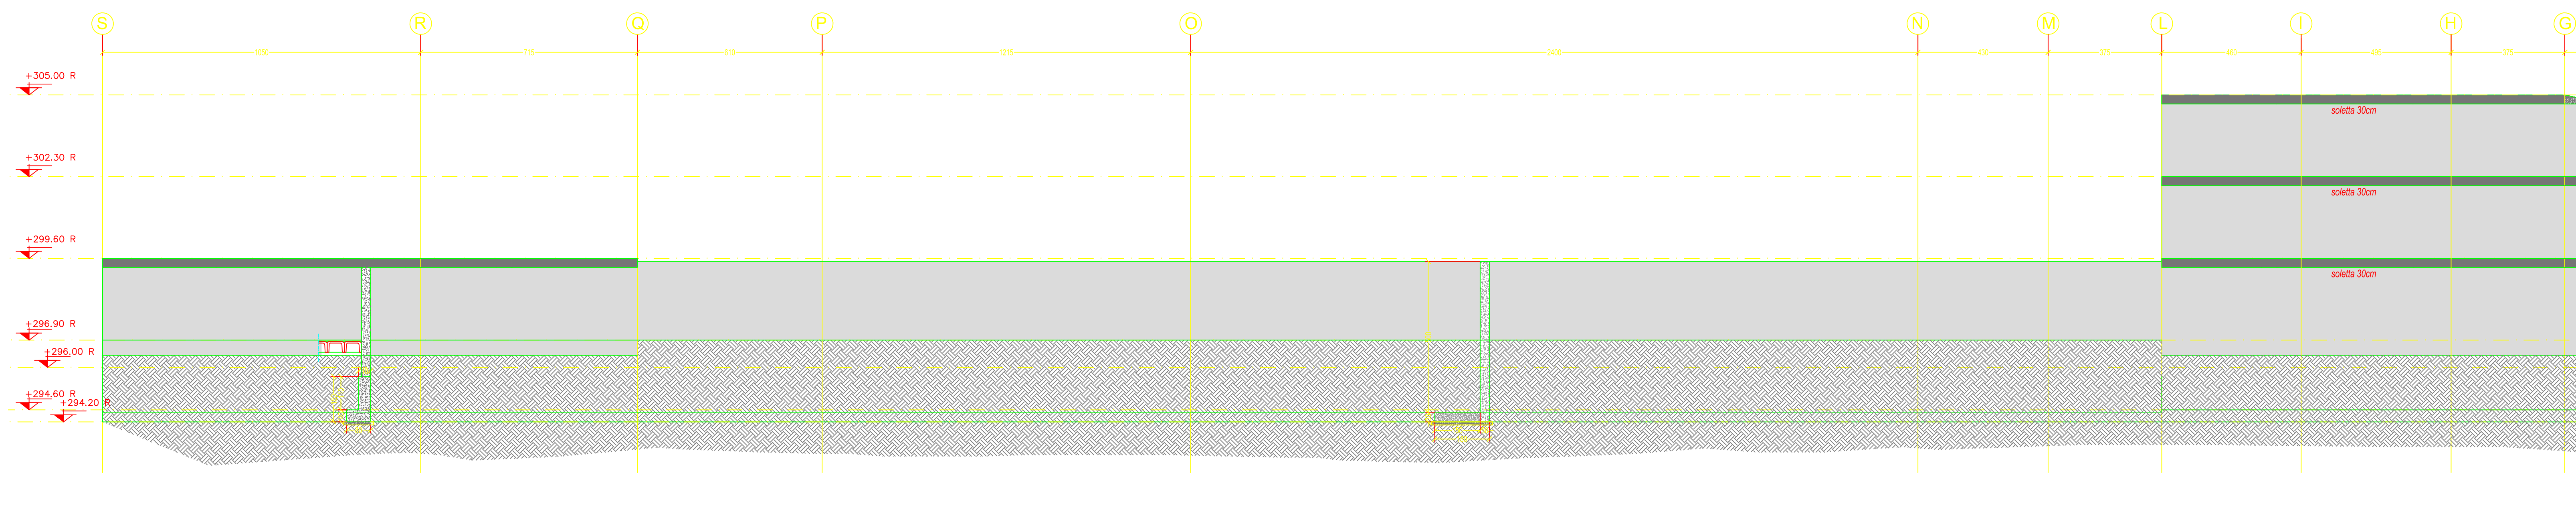


scala 1:100

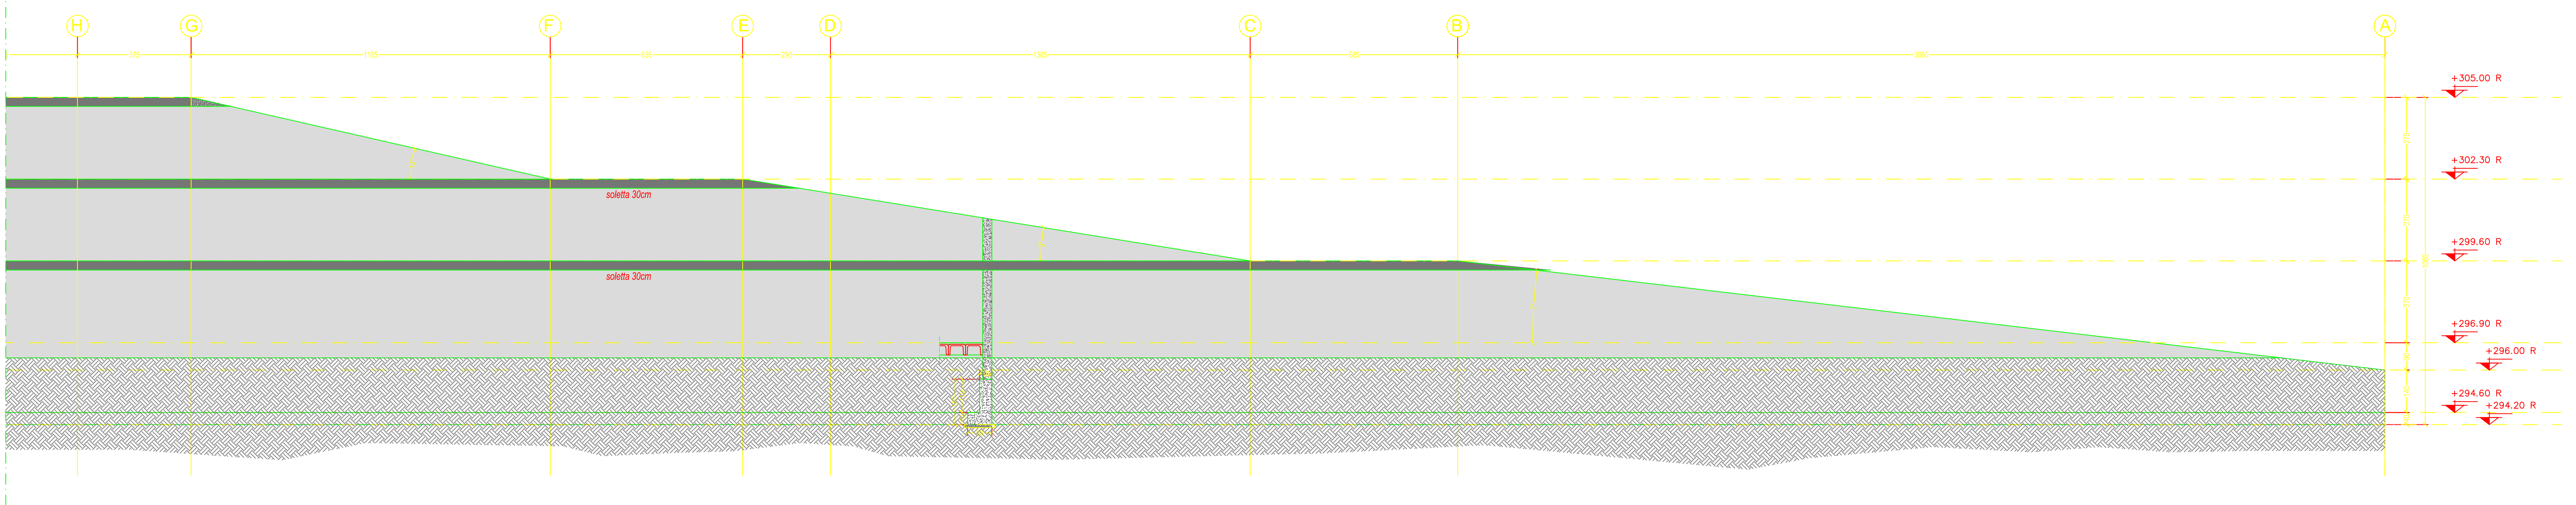

scala 1:100

scala 1:400

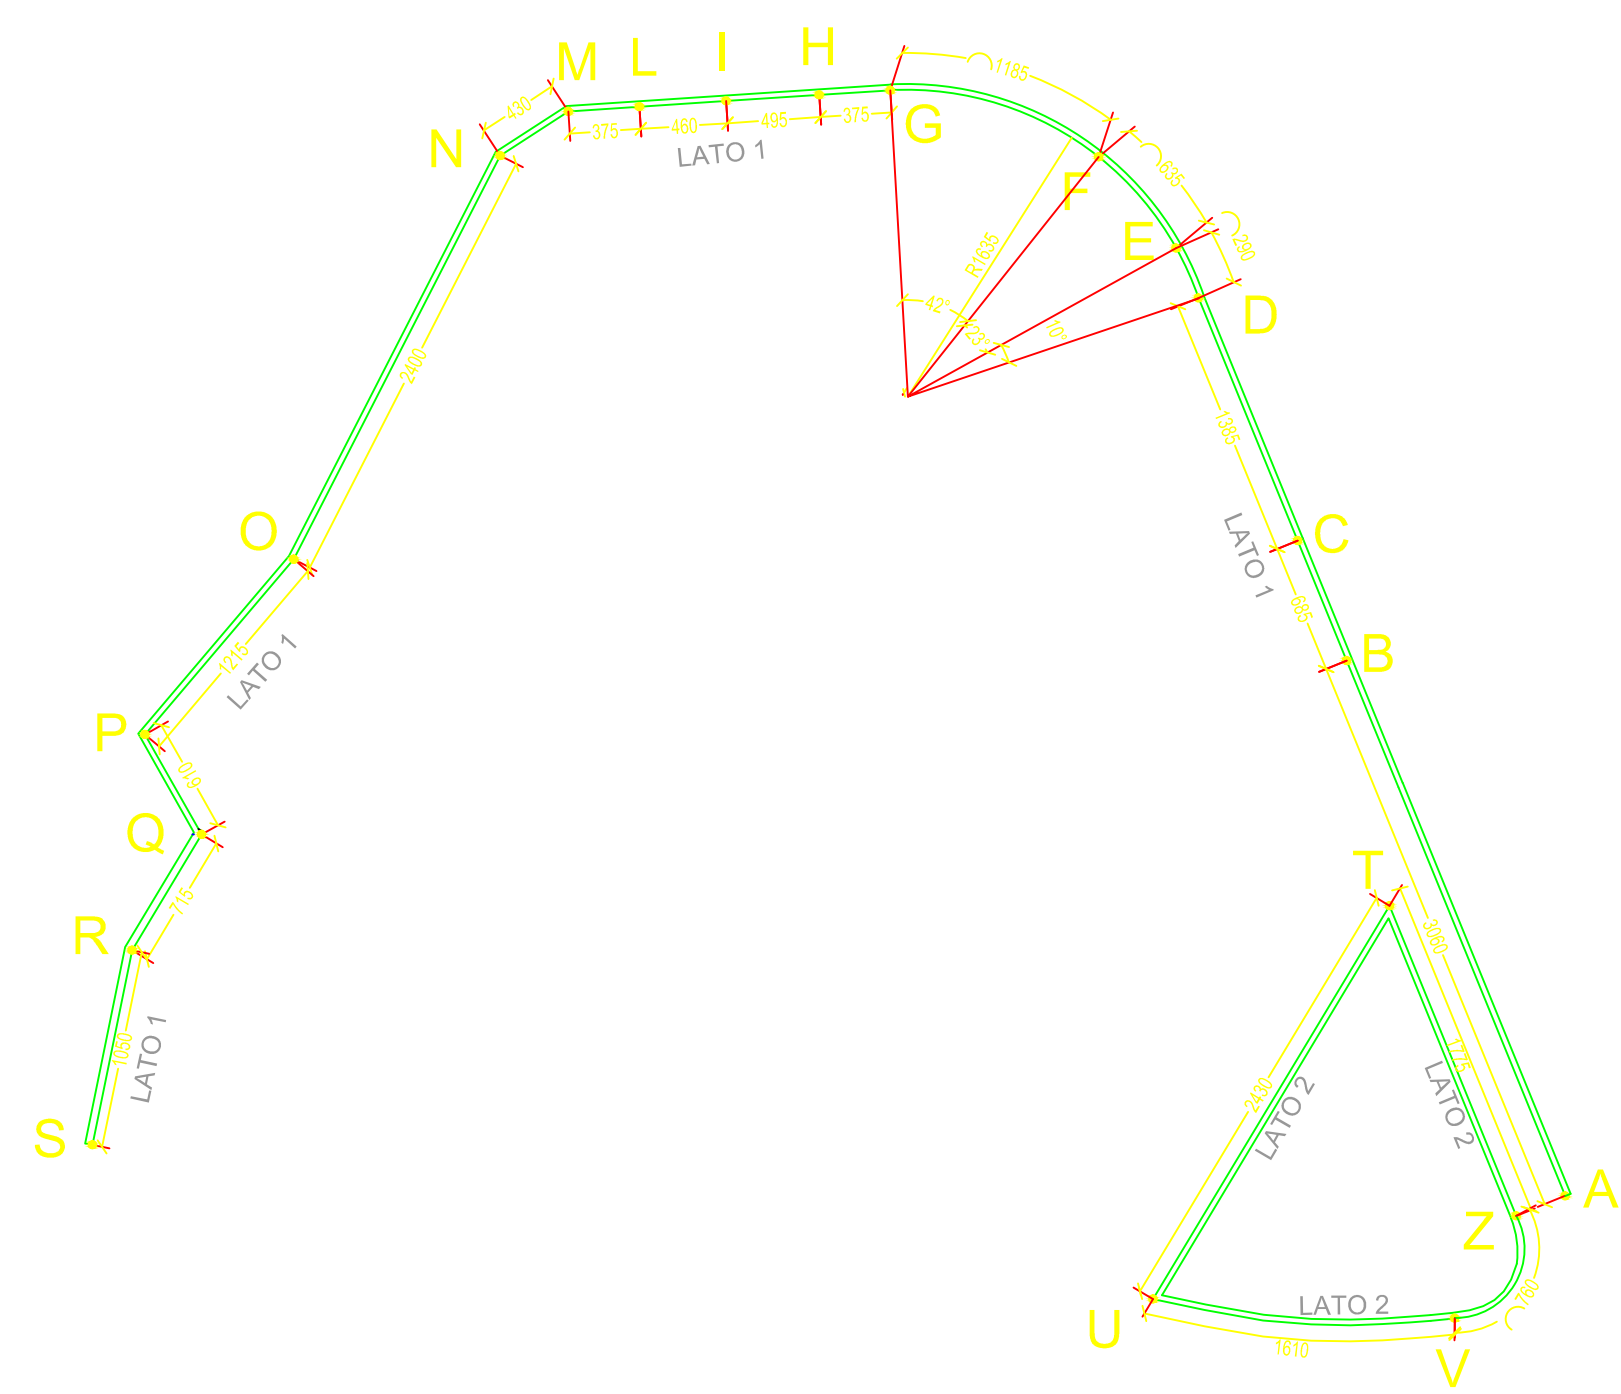[illegible]